




REGION	STATE	PROJECT	SHEET NO.	TOTAL SHEETS
	NV	1234-ABCD		


LEGEND

-  Silty Sand with Gravel
-  Decomposed Granite



TYPICAL TEST HOLE SYMBOL

- Plan View
-  Location of any test hole

TYPICAL TEST HOLE LOG

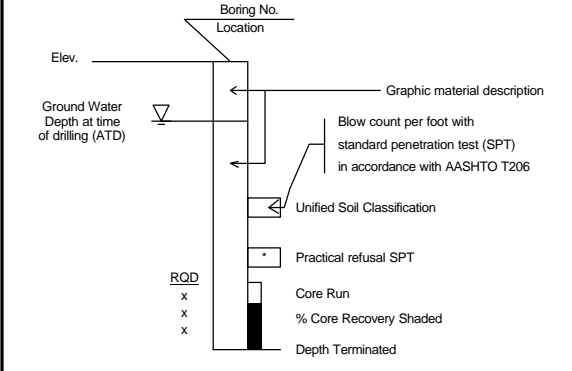

For additional information, refer to Geotechnical Report gINT Example (Report 00-99), July 2002 prepared by U.S. Dept. of Transportation, Federal Highway Administration, Central Federal Lands Highway Division.

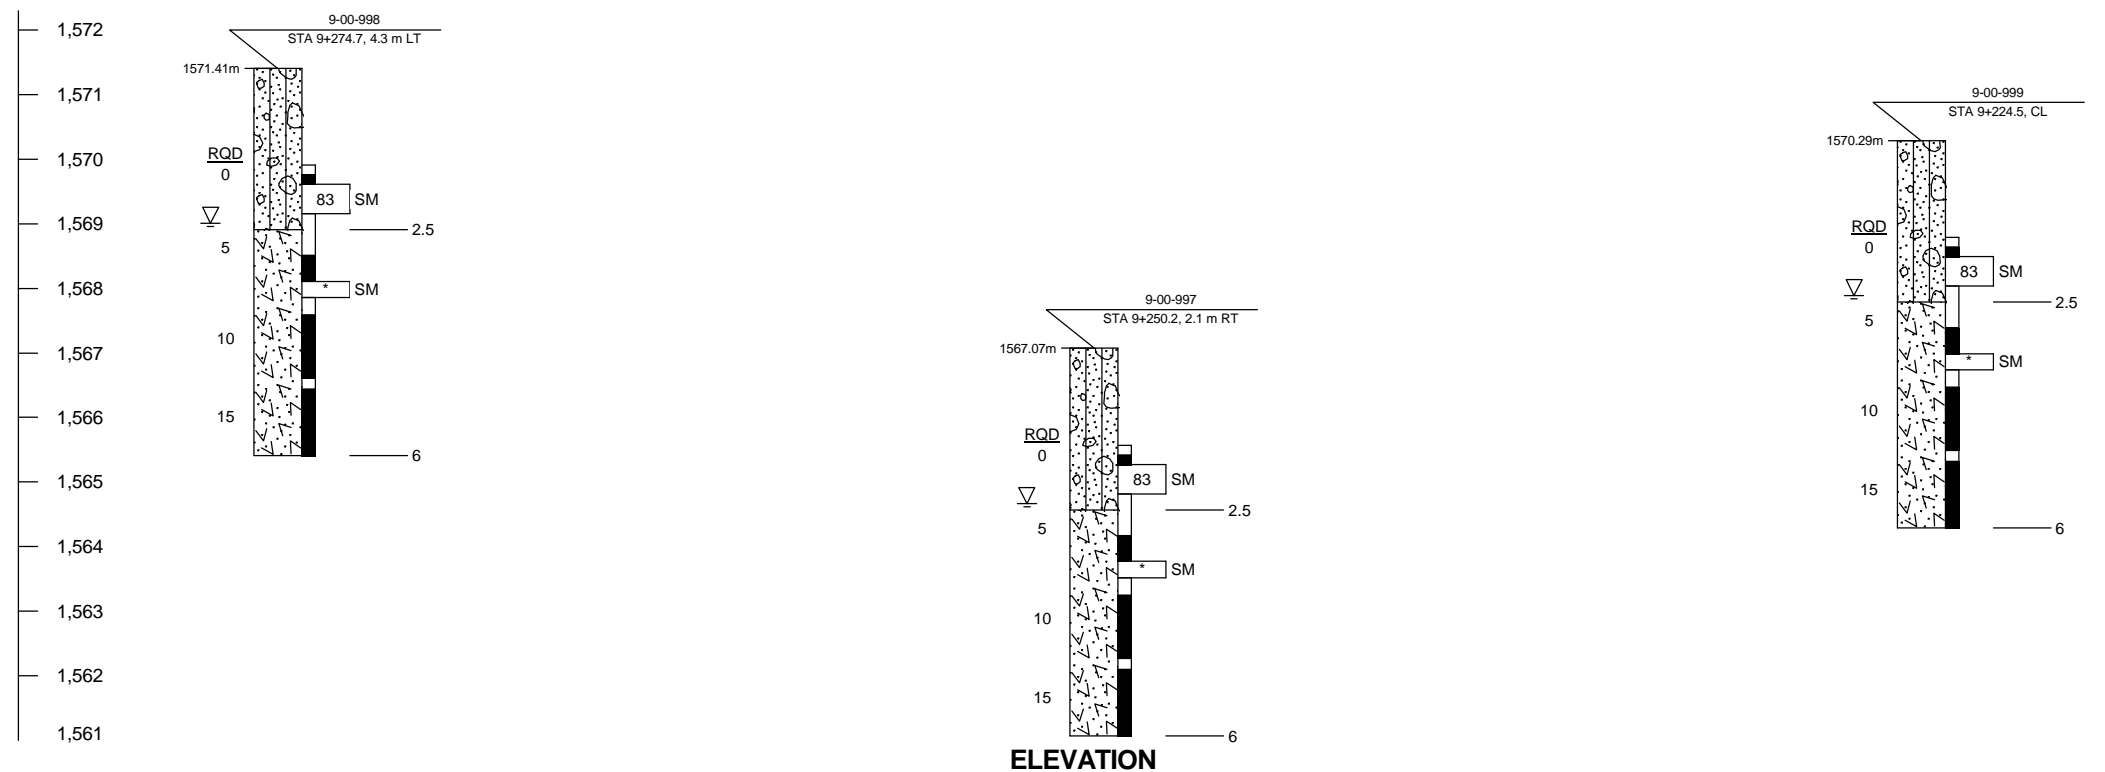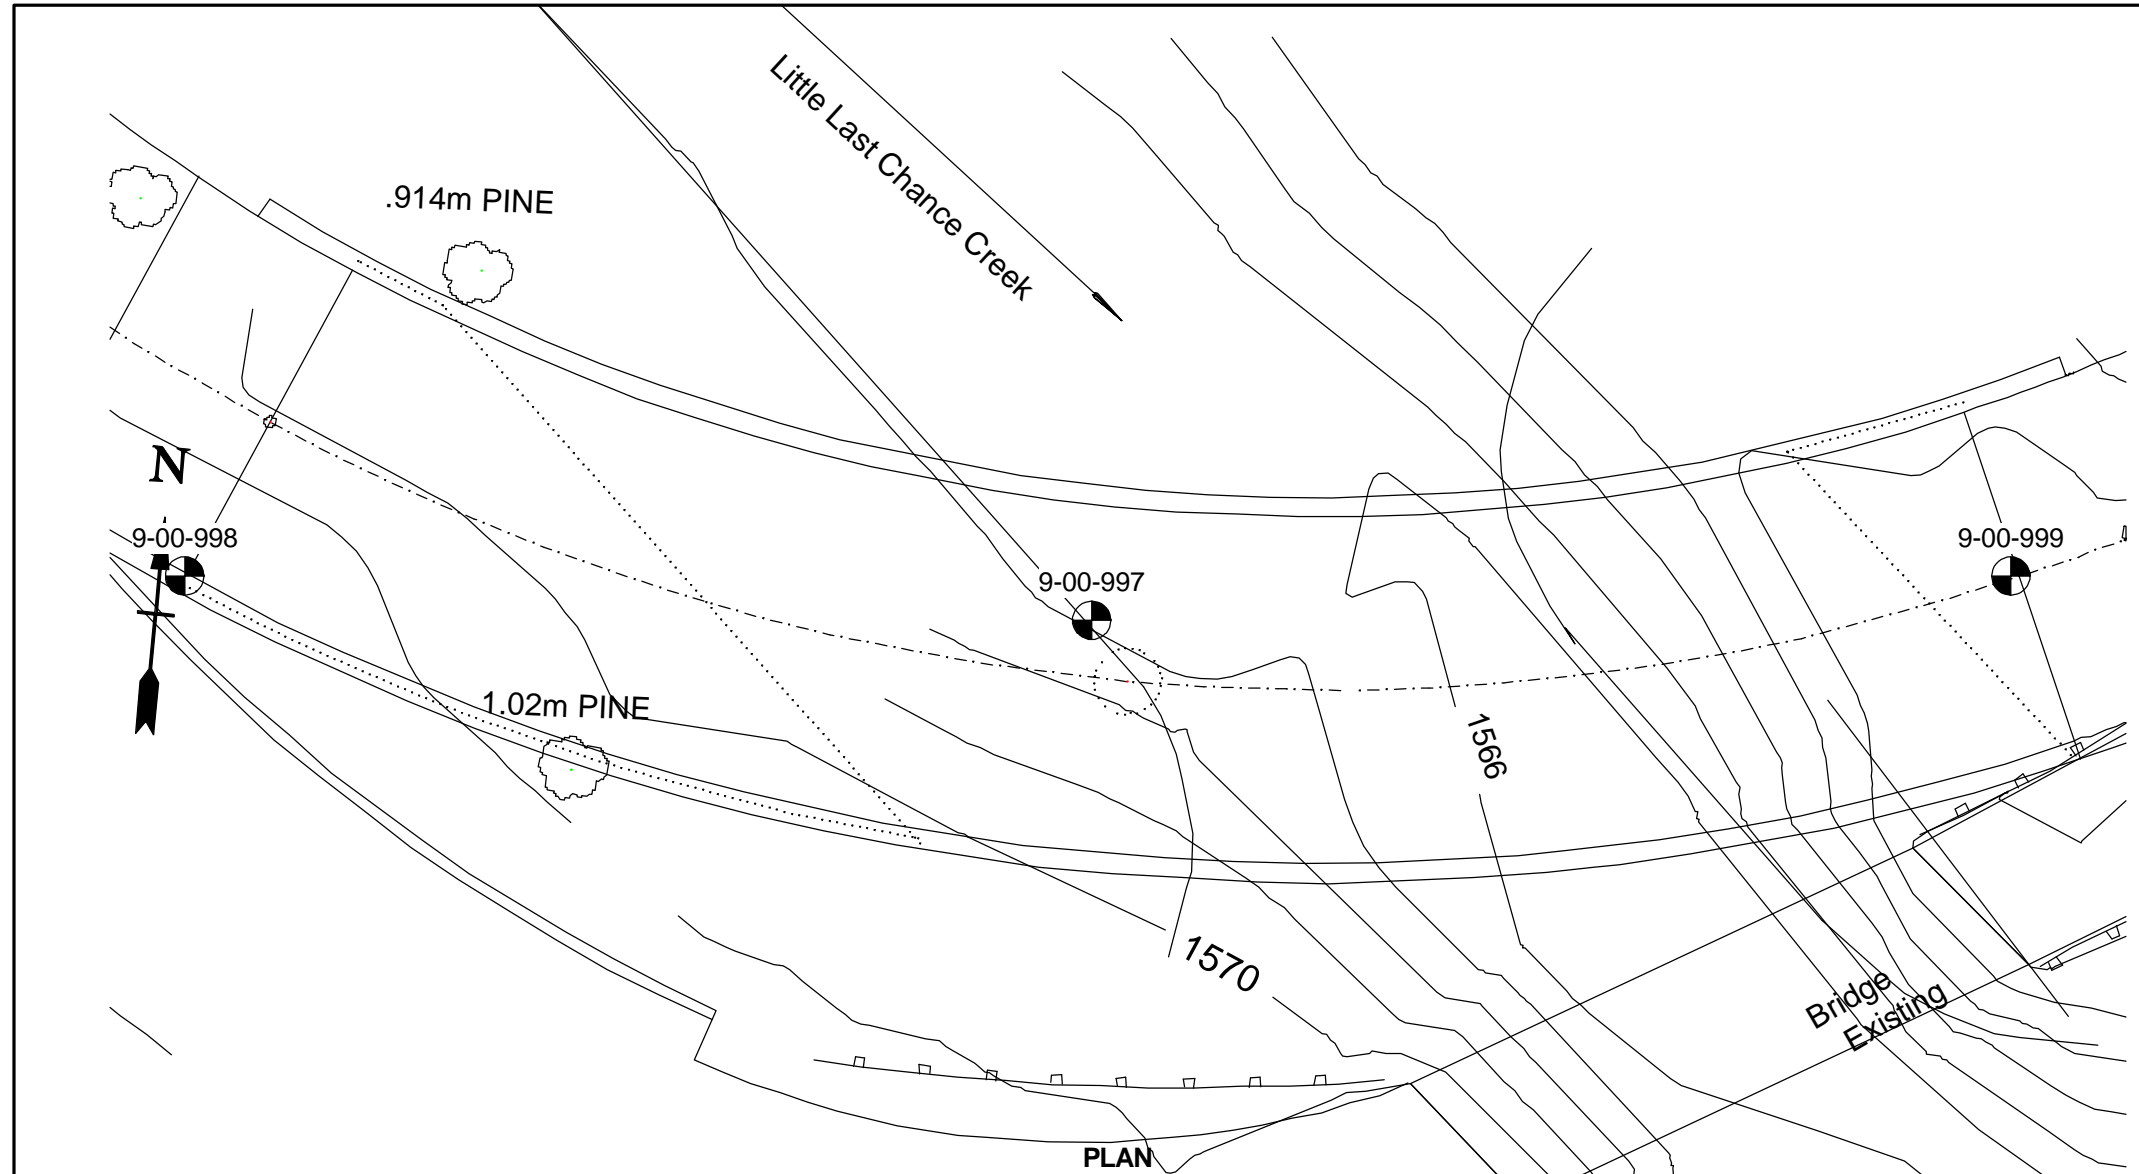

U.S. DEPARTMENT OF TRANSPORTATION
FEDERAL HIGHWAY ADMINISTRATION
CENTRAL FEDERAL LANDS HIGHWAY DIVISION, DENVER, COLORADO

SUBSURFACE PROFILE
gINT Example
SOMEWHERE IN THE WEST
NEVADA

DRAWING NO.