


LOG OF MONITOR WELL CONSTRUCTION

JOB NO. 123456 VERTICAL SCALE 1" = 4' BORING NO. B-1 Well No. MW-1
 PROJECT gINT Example Somewhere, USA SHEET 1 OF 2

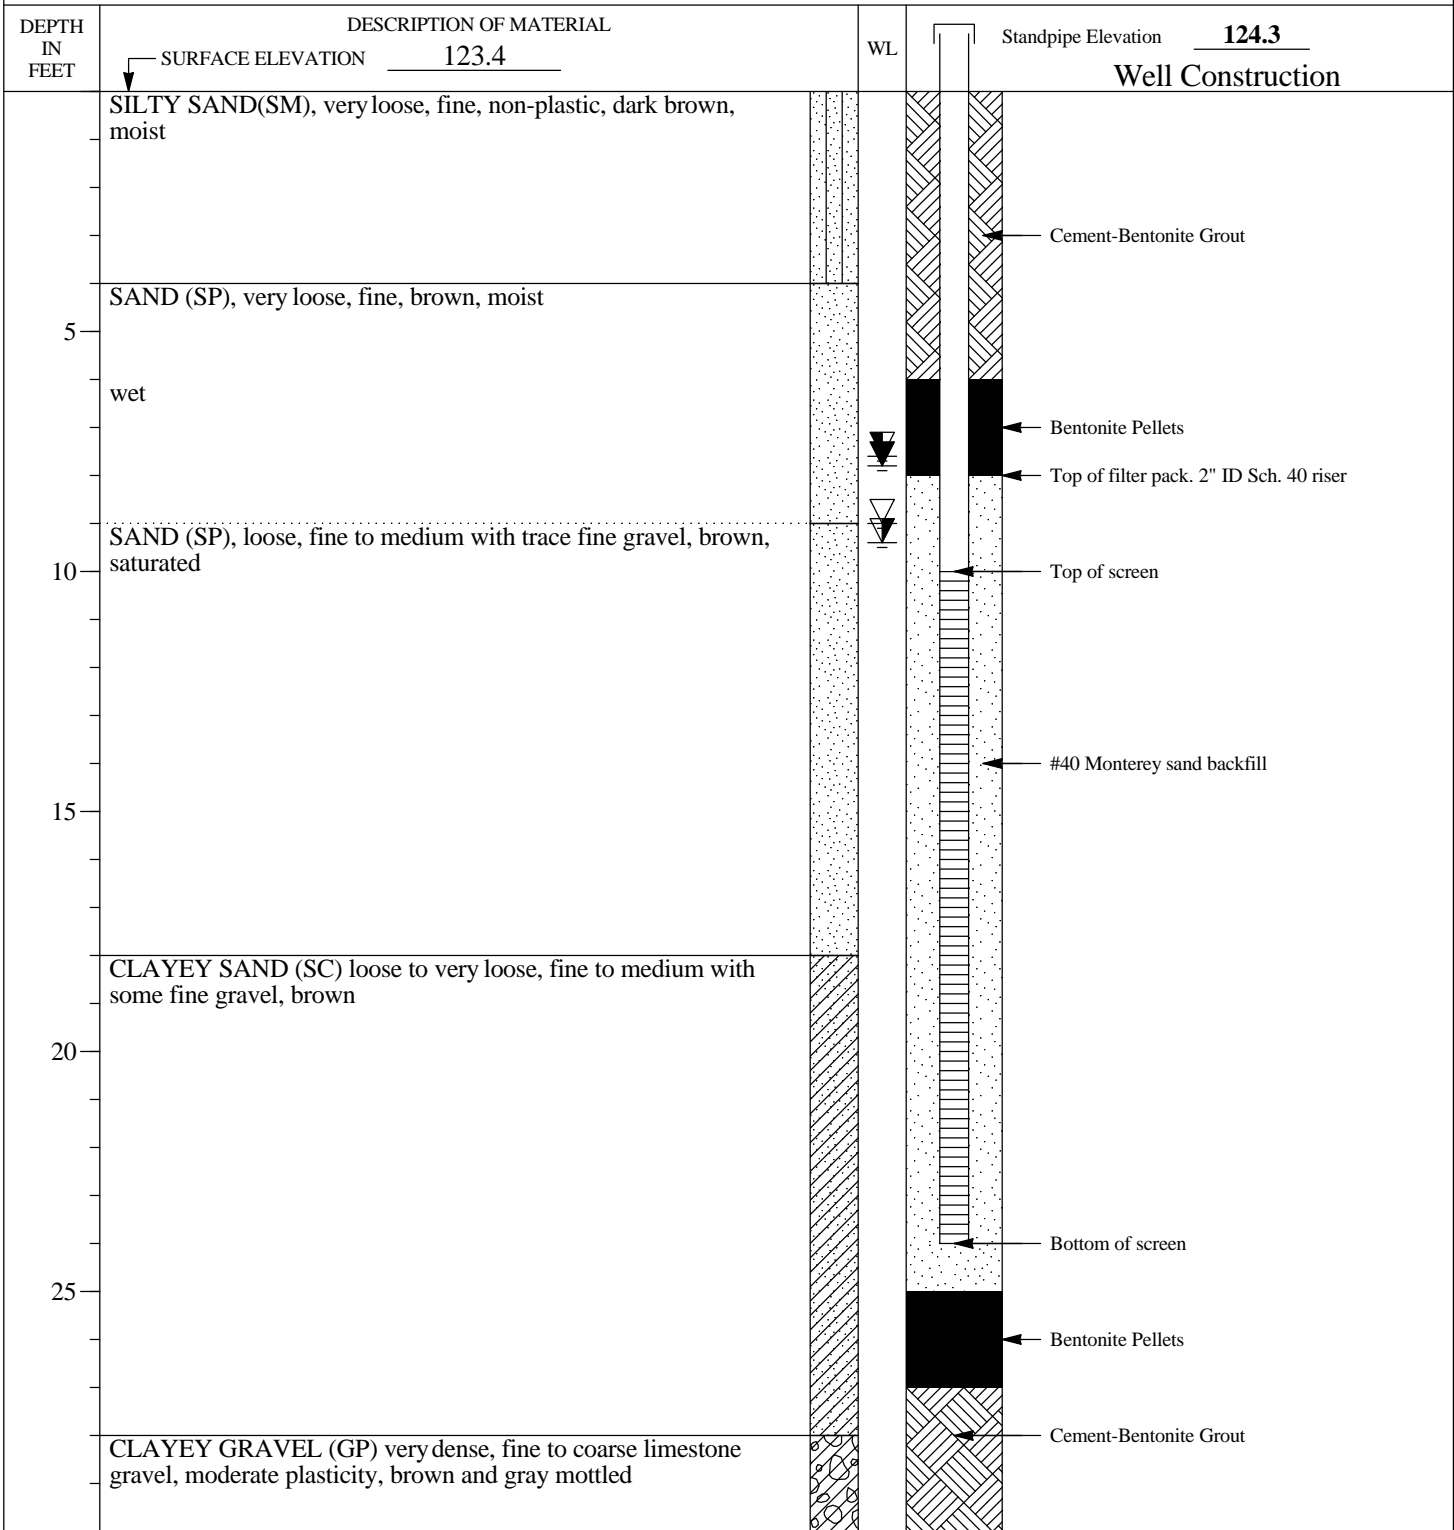

WATER LEVEL MEASUREMENTS

DATE	TIME	SCREEN DEPTH	CASING DEPTH	HOLE/CAVE-IN	BAILED DEPTHS	WATER LEVEL	START	COMPLETE
7/20	12:00	---	---	20.5	---	114.4	7/20/98	7/21/98
7/20	17:00	---	7.0	31.8	13.0	115.6	METHOD	@ 14:15
7/21	8:00	---	7.0	29.7	---	114.0	6" Hollow Stem Auger	
7/22	10:00	18.6	---	---	---	115.8	EAST: 9876	NORTH: 5432
							CREW CHIEF:	I. Core

LAGWINN02_WELL_LAGWINN02.GPJ_LAGWINN02.GDT 7/22/04



ACME Consulting

1234 Main Street
 Somewhere, SOMEPLACE
 Telephone: (000) 555-1234
 Fax: (000) 555-4321

LOG OF MONITOR WELL CONSTRUCTION

JOB NO. 123456 VERTICAL SCALE 1" = 4' BORING NO. B-1 Well No. MW-1
 PROJECT gINT Example Somewhere, USA SHEET 2 OF 2

DEPTH IN FEET	DESCRIPTION OF MATERIAL	WL	Well Construction
35	LIMESTONE moderately to highly weathered, moderately fractured, tan	[Pattern]	[Pattern]
40		[Pattern]	[Pattern]
45			Cave-in
50	End of Borehole		
55			
60			

LAGWINN02_WELL LAGWINN02.GPJ LAGWINN02.GDT 7/22/04



ACME Consulting

1234 Main Street
 Somewhere, SOMEPLACE
 Telephone: (000) 555-1234
 Fax: (000) 555-4321