

CONE PENETROMETER TEST LOG



PROJECT #: U000-134-132-C501

282

LOCATION: Lynnhaven Pkwy

PAGE 1 OF 1

STATE NORTHING:

NORTHING:

STATE EASTING:

EASTING:

SURFACE ELEVATION: 6.6 ft

BENCHMARK LOCATION:

DRILLER: A. Monds

DATE(S) DRILLED:

CONE TYPE: 776tc

03/25/04


CONE SIZE:

GROUNDWATER: 9.6 ft depth

CONE ID No.: 776

LOGGER: DHW

SOIL BEHAVIOR TYPE*

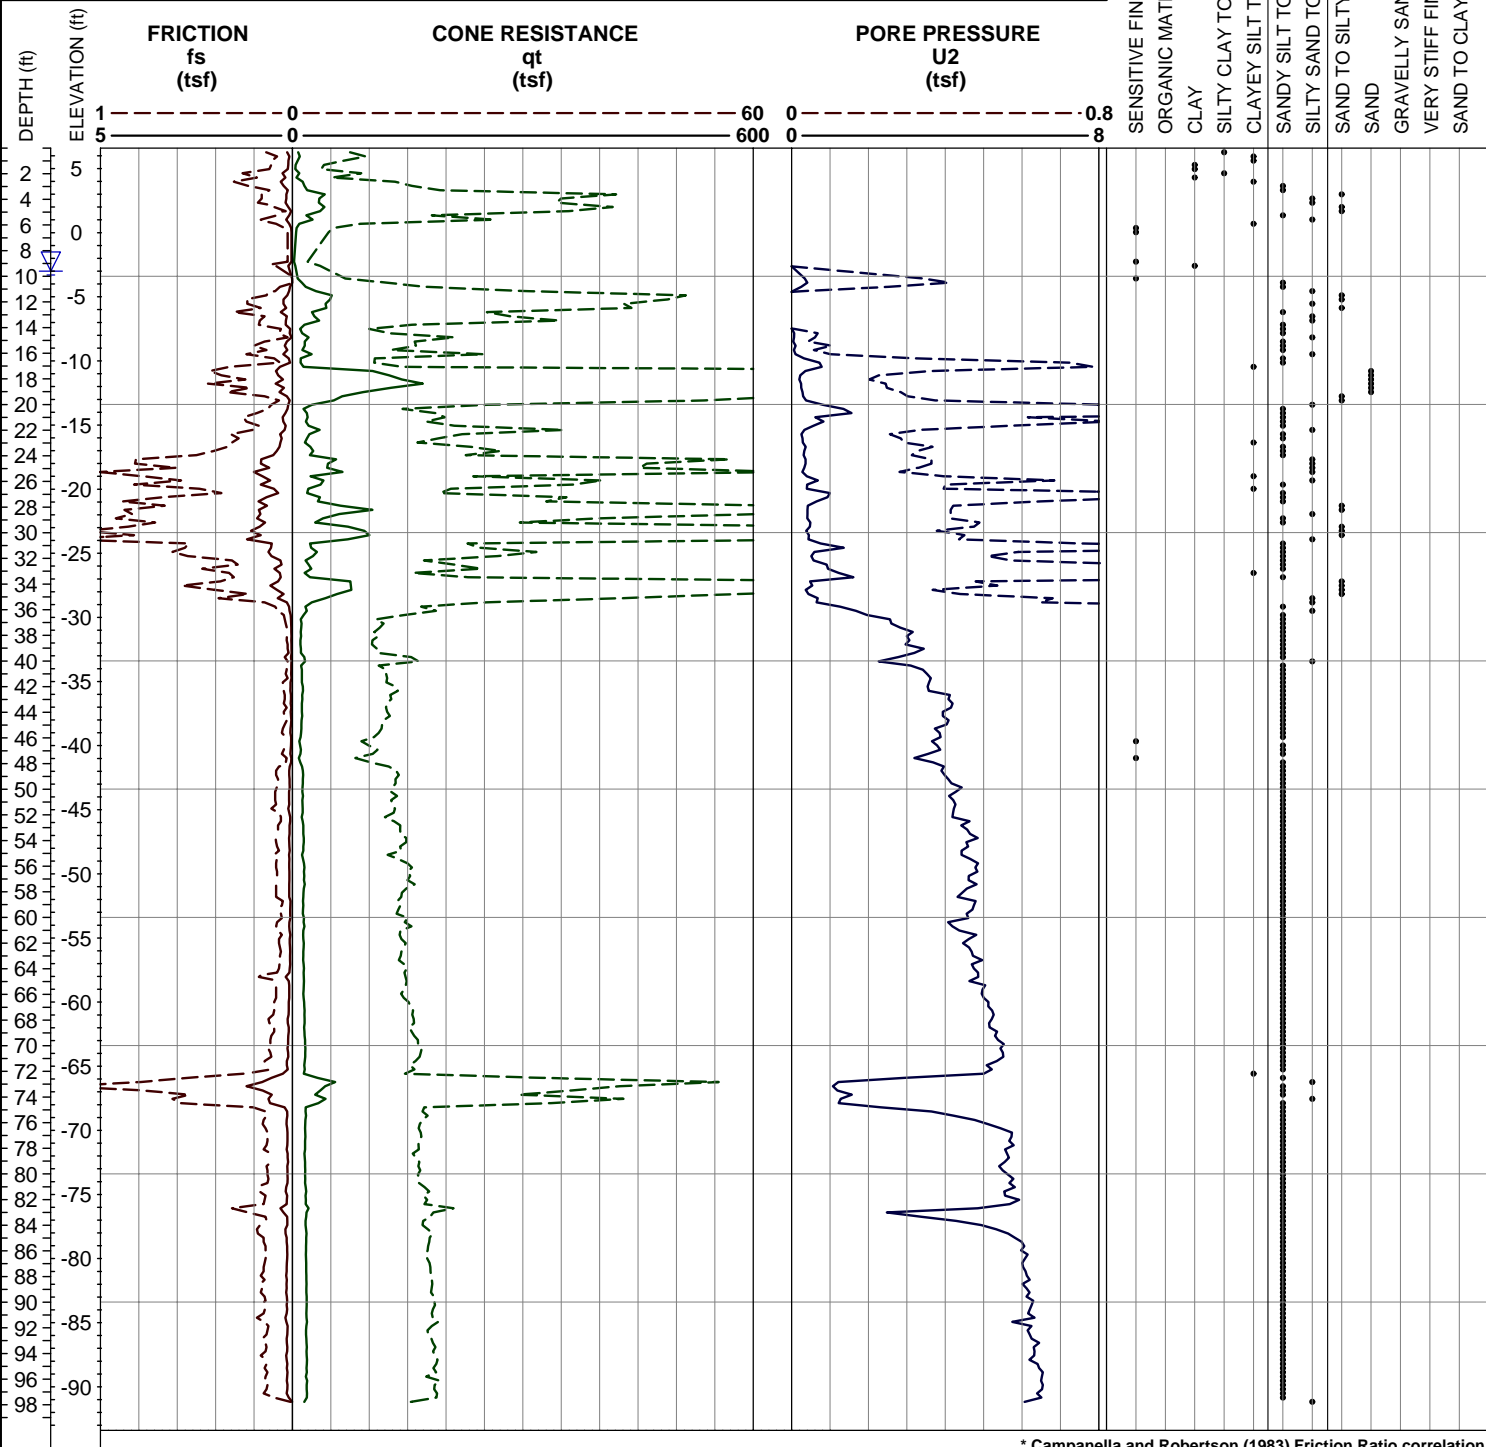

* Campanella and Robertson (1983) Friction Ratio correlation

REMARKS:

At Sta 111 + 62 Rt 12.5 m

PAGE 1 OF 1

282

CPT_LOG.CPT282B.GPJ.5.1.072:020904:5/11/04