
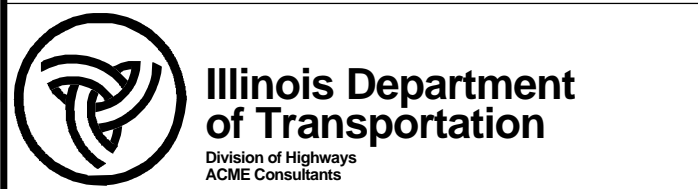


PRINTER IL\_DOT.GPJ IL\_DOT.GDT 12/15/03

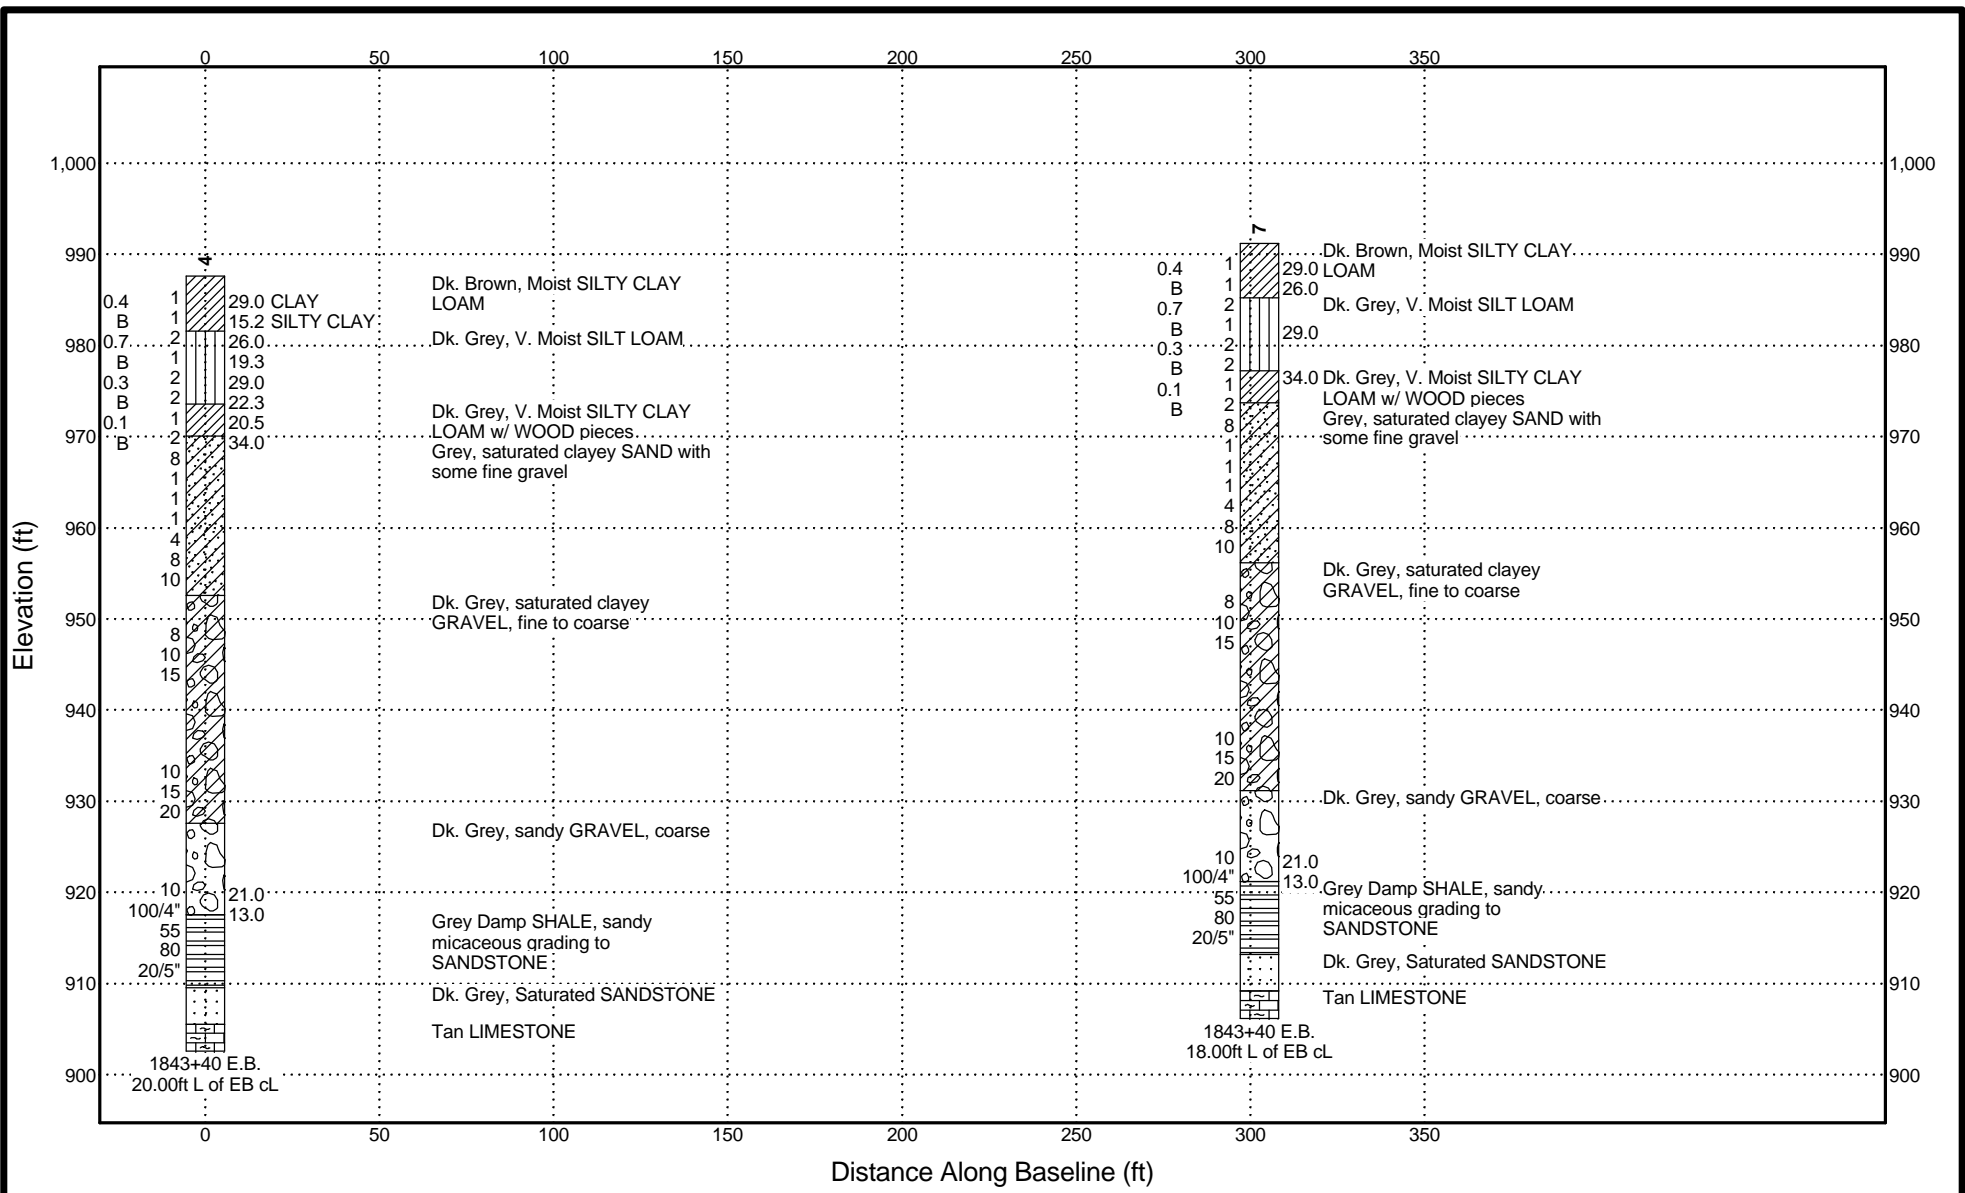

**SUBSURFACE DIAGRAM A-A'**  
 Route: XYZ-99  
 Section: 999-1234.2, 999-1243.3 to 999-1243.6  
 County: Cook