

COMPLETION REPORT OF WELL No. B-1

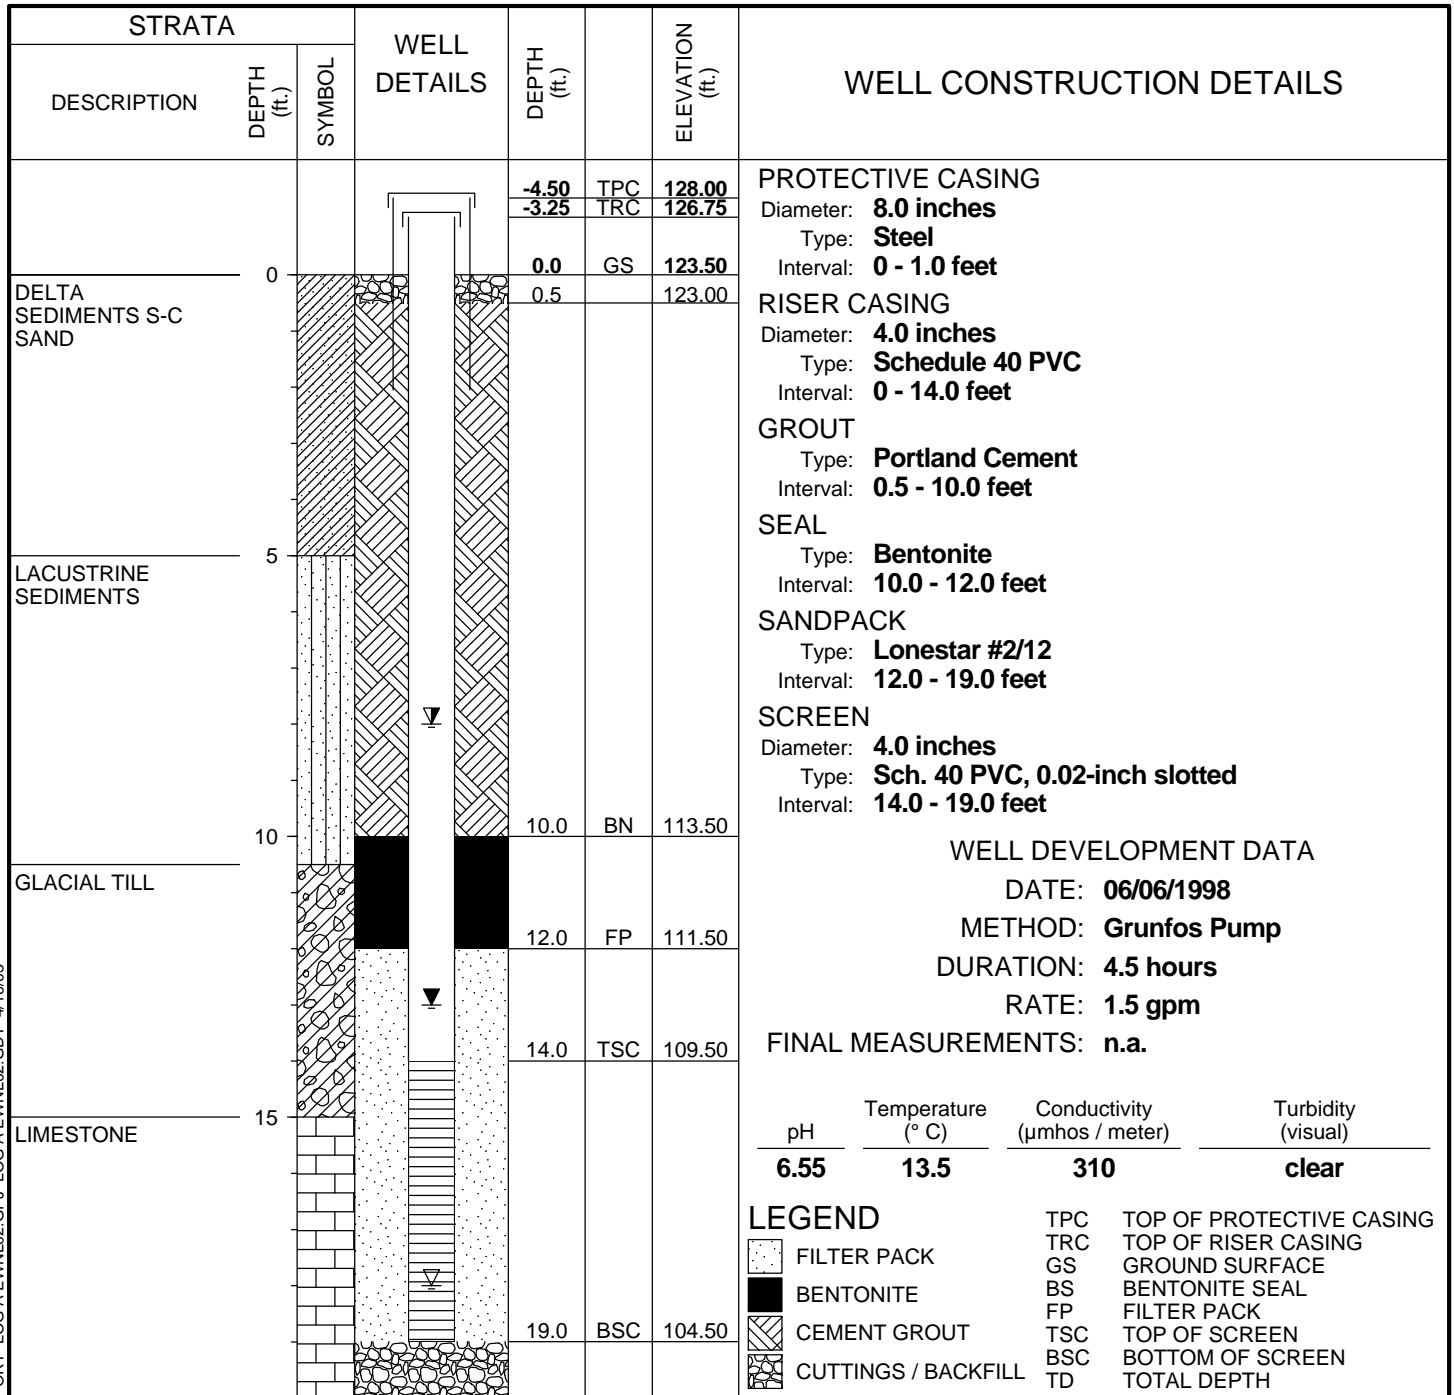
PROJECT: **gINT Example**
 PROJECT NO: **1234.56.78**
 PROJECT LOCATION: **Somewhere, USA**

WATER LEVEL: ∇ **18.0** ∇ **13.0** ∇ **8.0**
 DATE: **6-6-98** **6-7-98** **6-15-98**
 TIME: **1200** **1500** **1000**

GROUND SURFACE ELEVATION: **123.5**

DRILLING CONTRACTOR: **AAAAA Drilling**
 DRILLING METHOD: **Hollow Stem Auger**
 DATE COMPLETED: **June 7, 1998**


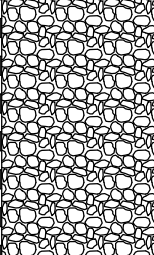

DATUM: **MSL**
 LOGGED BY: **A. Bore**
 CHECKED BY: **J. Smith**



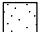
 


LOG A EWN102 WELL REPORT LOG A EWN102.GPJ LOG A EWN102.GDT 4/16/03

LOGO	ACME CONSULTING 1234 Anystreet Somewhere, Someplace Telephone: 534 123 4567 Fax: 534 321 4567
-------------	--

COMPLETION REPORT OF WELL No. B-1

STRATA		WELL DETAILS	DEPTH (ft.)	ELEVATION (ft.)	WELL CONSTRUCTION DETAILS
DESCRIPTION	DEPTH (ft.)				
					(See Page 1)
	20				
	25				
	30		30.0	TD	93.50

LEGEND

- | | | | |
|---|---------------------|-----|--------------------------|
|  | FILTER PACK | TPC | TOP OF PROTECTIVE CASING |
|  | BENTONITE | TRC | TOP OF RISER CASING |
|  | CEMENT GROUT | GS | GROUND SURFACE |
|  | CUTTINGS / BACKFILL | BS | BENTONITE SEAL |
| | | FP | FILTER PACK |
| | | TSC | TOP OF SCREEN |
| | | BSC | BOTTOM OF SCREEN |
| | | TD | TOTAL DEPTH |

LOG A EWN102 WELL REPORT LOG A EWN102.GPJ LOG A EWN102.GDT 4/16/03



ACME CONSULTING
 1234 Anystreet
 Somewhere, Someplace
 Telephone: 534 123 4567 Fax: 534 321 4567

**COMPLETION REPORT OF
 WELL No. B-1**